


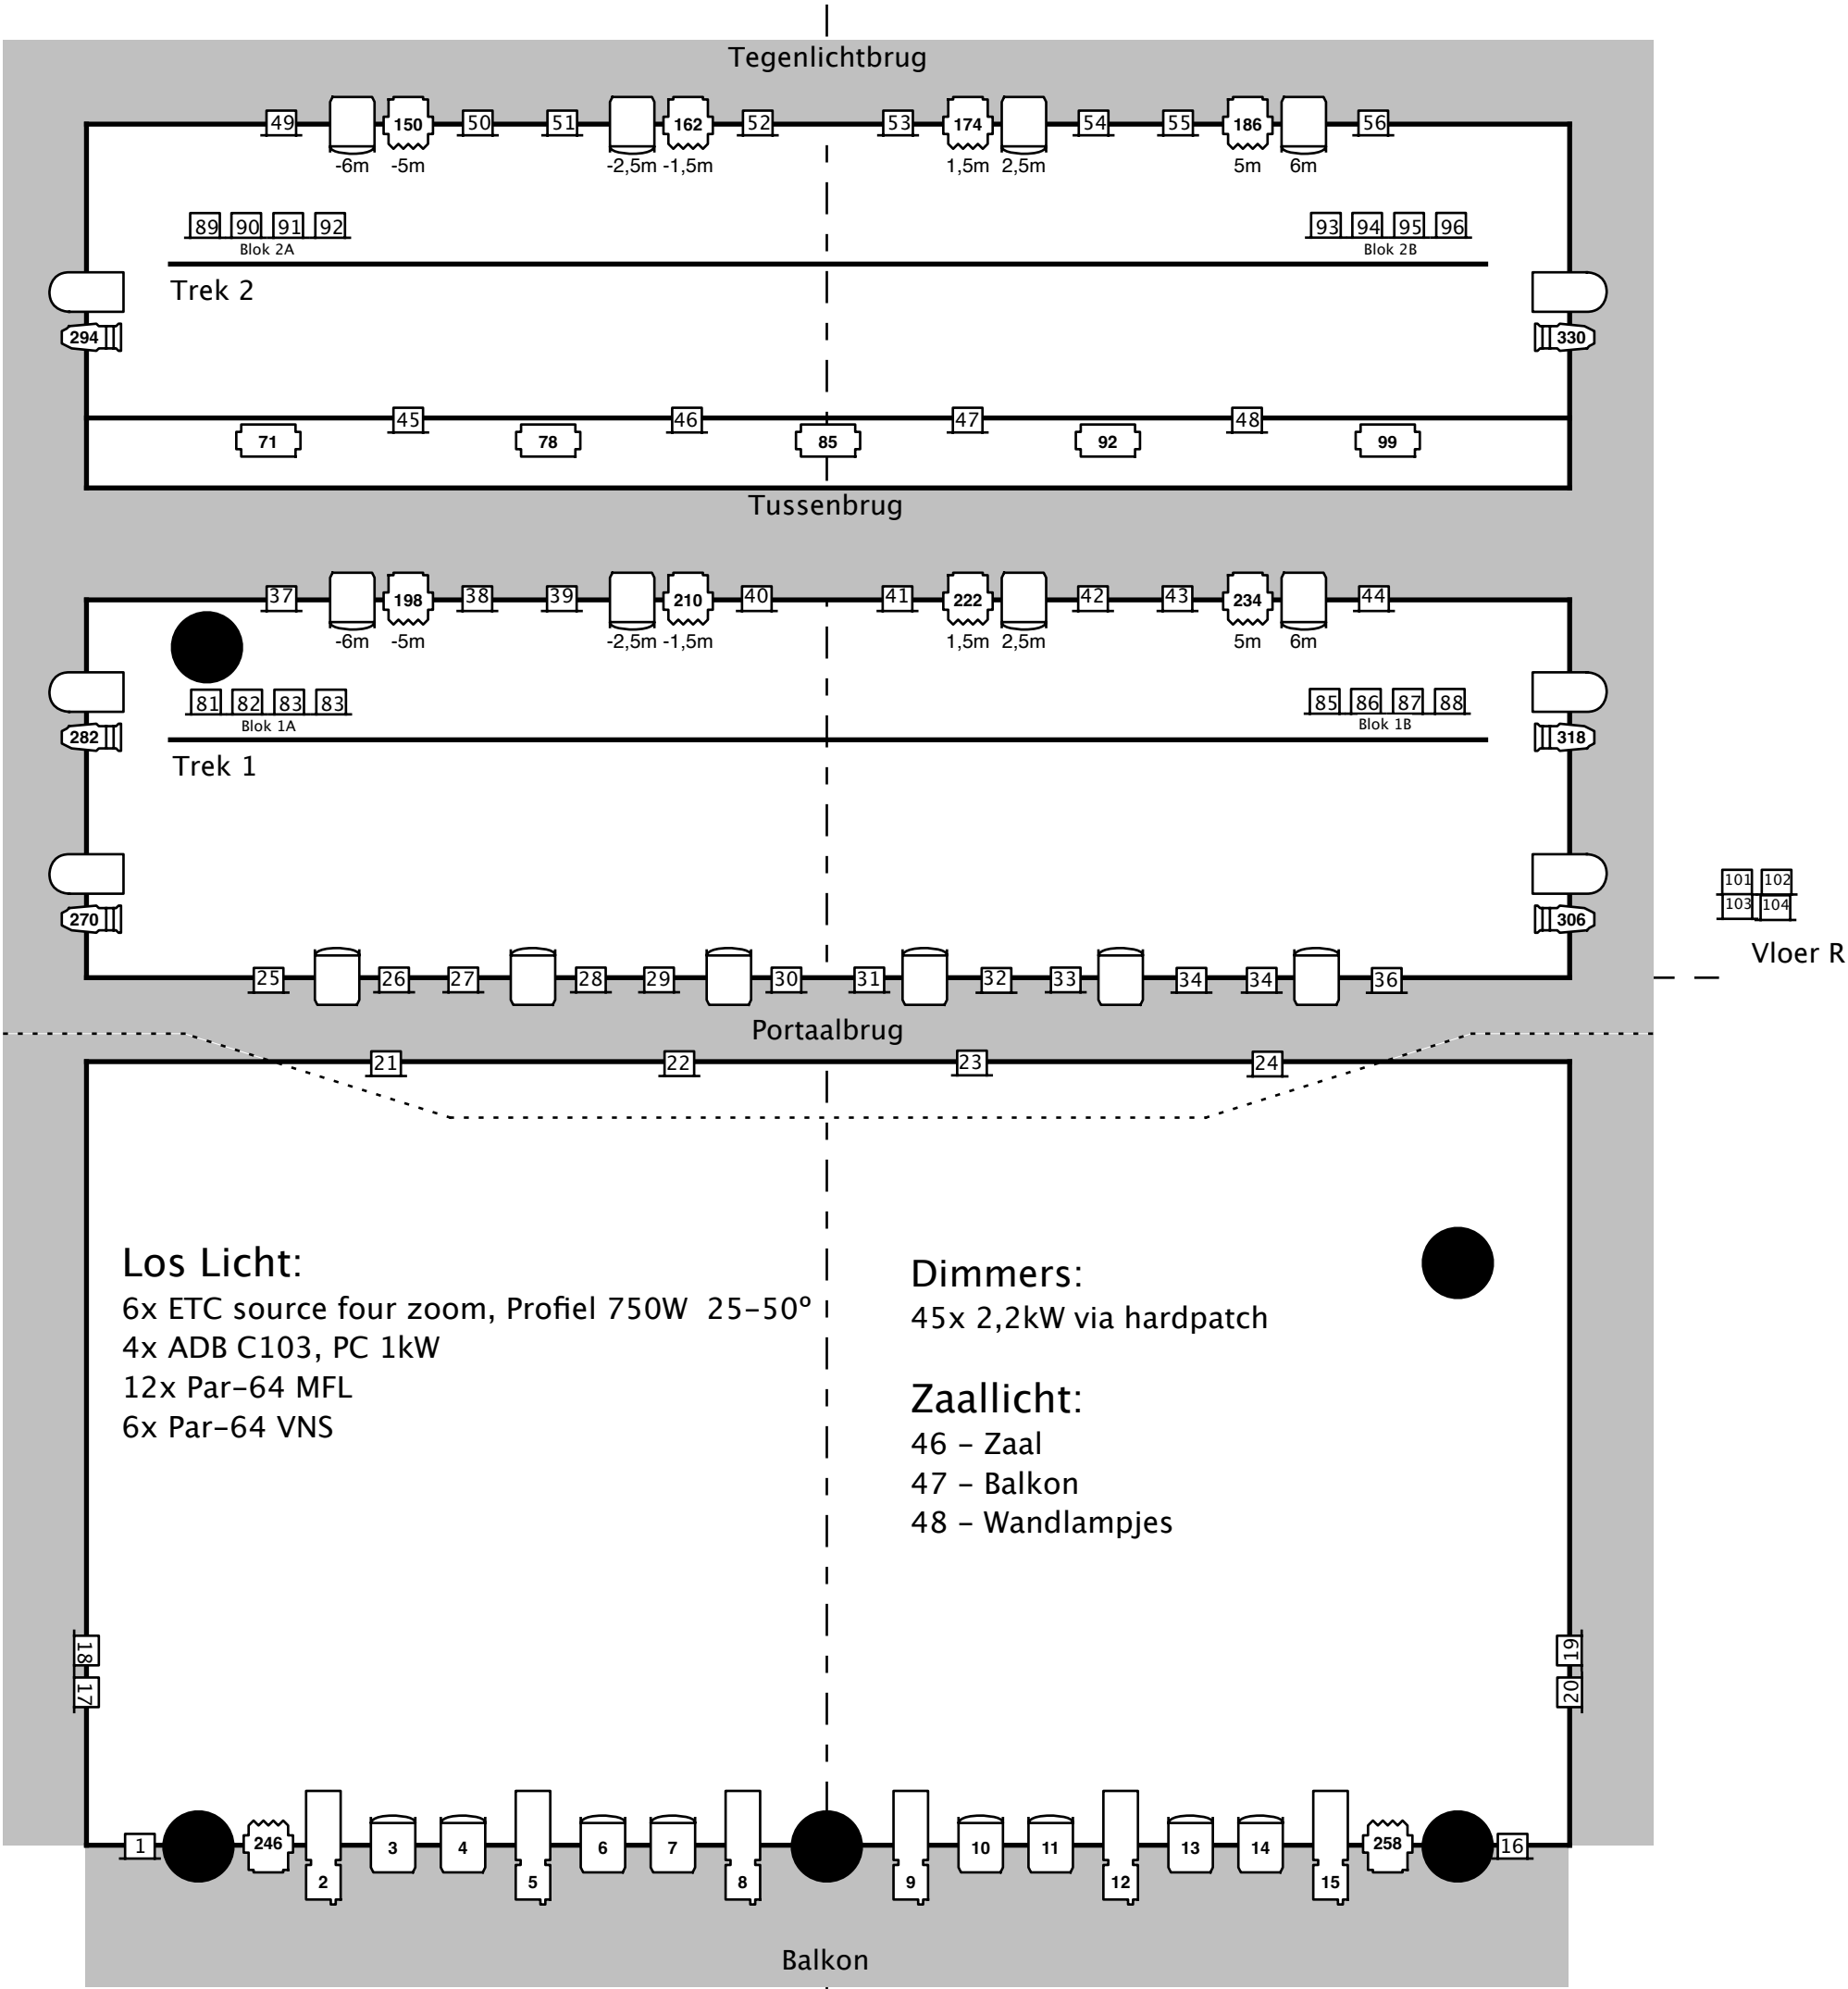

Lichtplan Steigerzaal

- ADB C103, PC 1kW
- Par-64 MFL 1kW
- ADB DW105, Profiel 1kW 15-38°
- ETC Desire Fresnell, Lustr X8, 12 channel mode
- ETC ColorSource CYC, 7 channel mode
- ETC Source Four series 3 LED, Lustr X8, 25-50°, 12 channel mode
- Vrij Prikpunt 2kW



Kap Hoogte: 6,30m
Onderkant Bruggen: 4,50m

